


PRELIMINARY FLOOR PLAN

SCALE: 1/4" = 1'-0"

SQUARE FOOTAGE BREAKDOWN

LIVING AREA:	2913 S.F.
COVERED PORCH:	758 S.F.
ENTRY:	54 S.F.
GARAGE:	957 S.F.
TOTAL AREA:	4682 S.F.

7-30-17:8-8-18:9-12-18

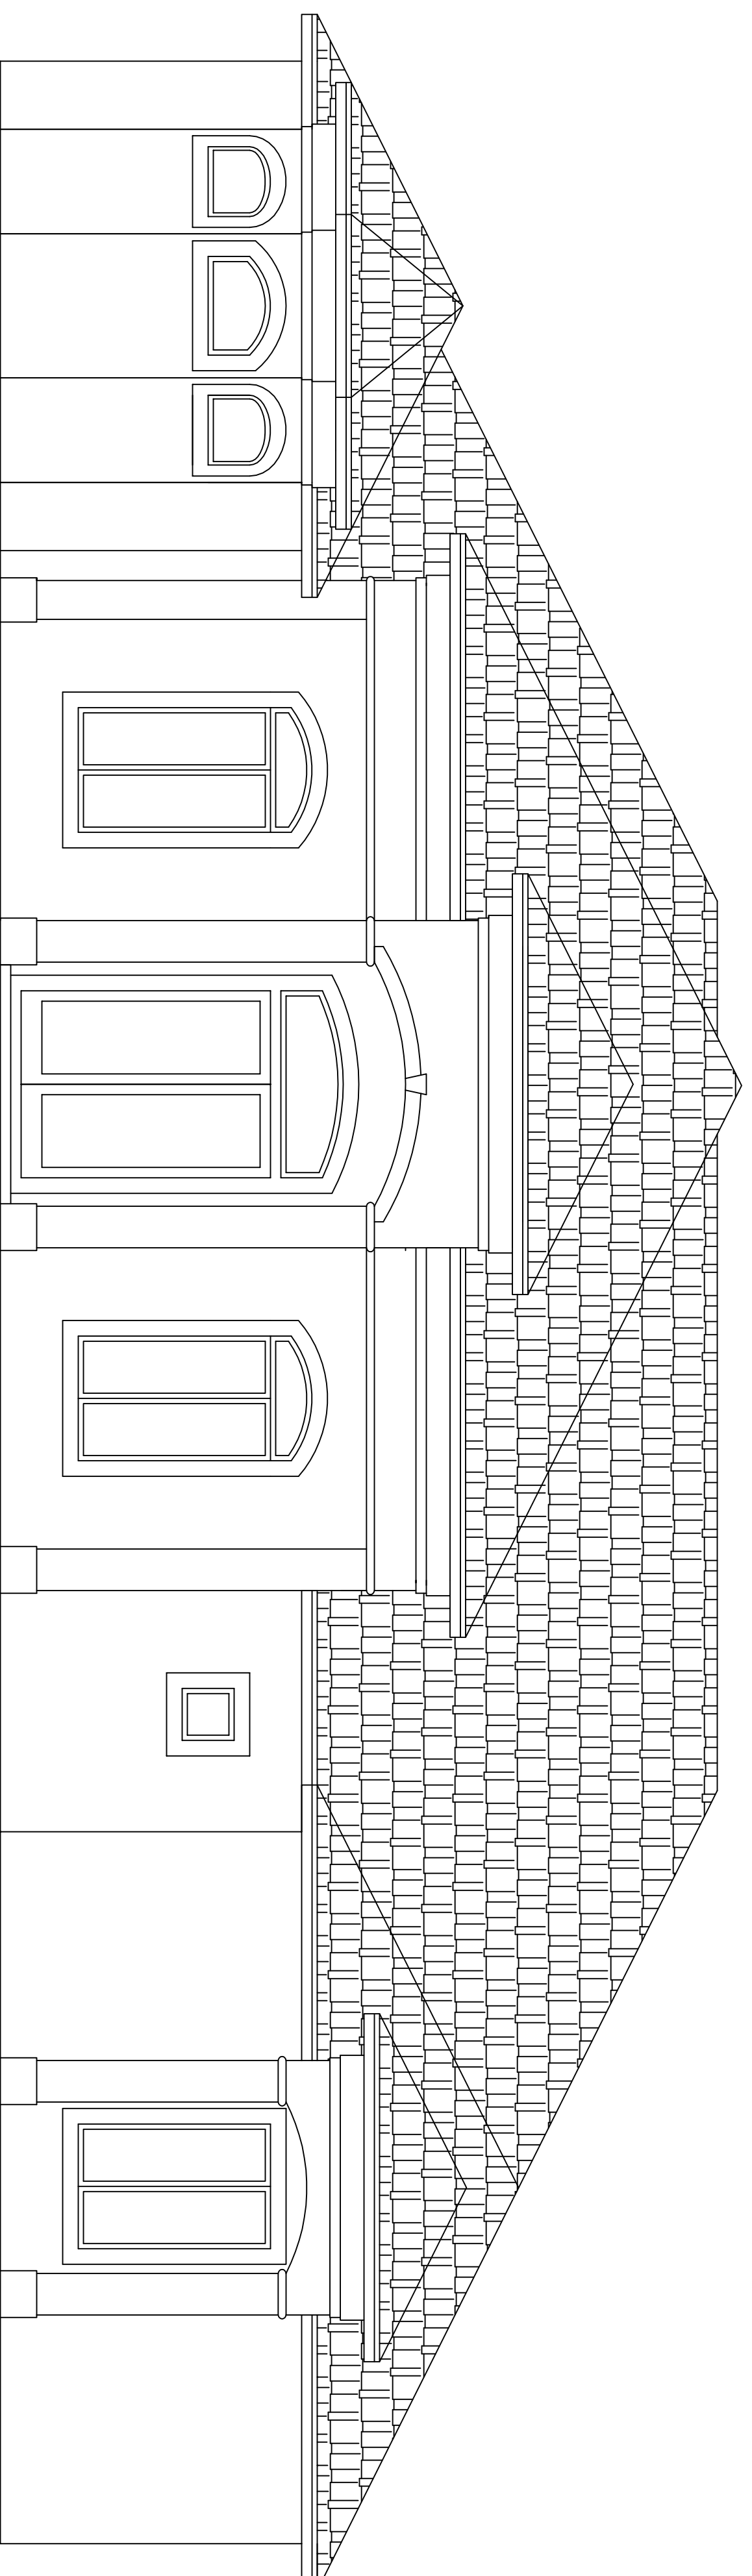

PRELIMINARY FRONT ELEVATION

SCALE: 1/4"=1'-0"